




A (1 : 75)

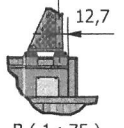

B (1 : 75)

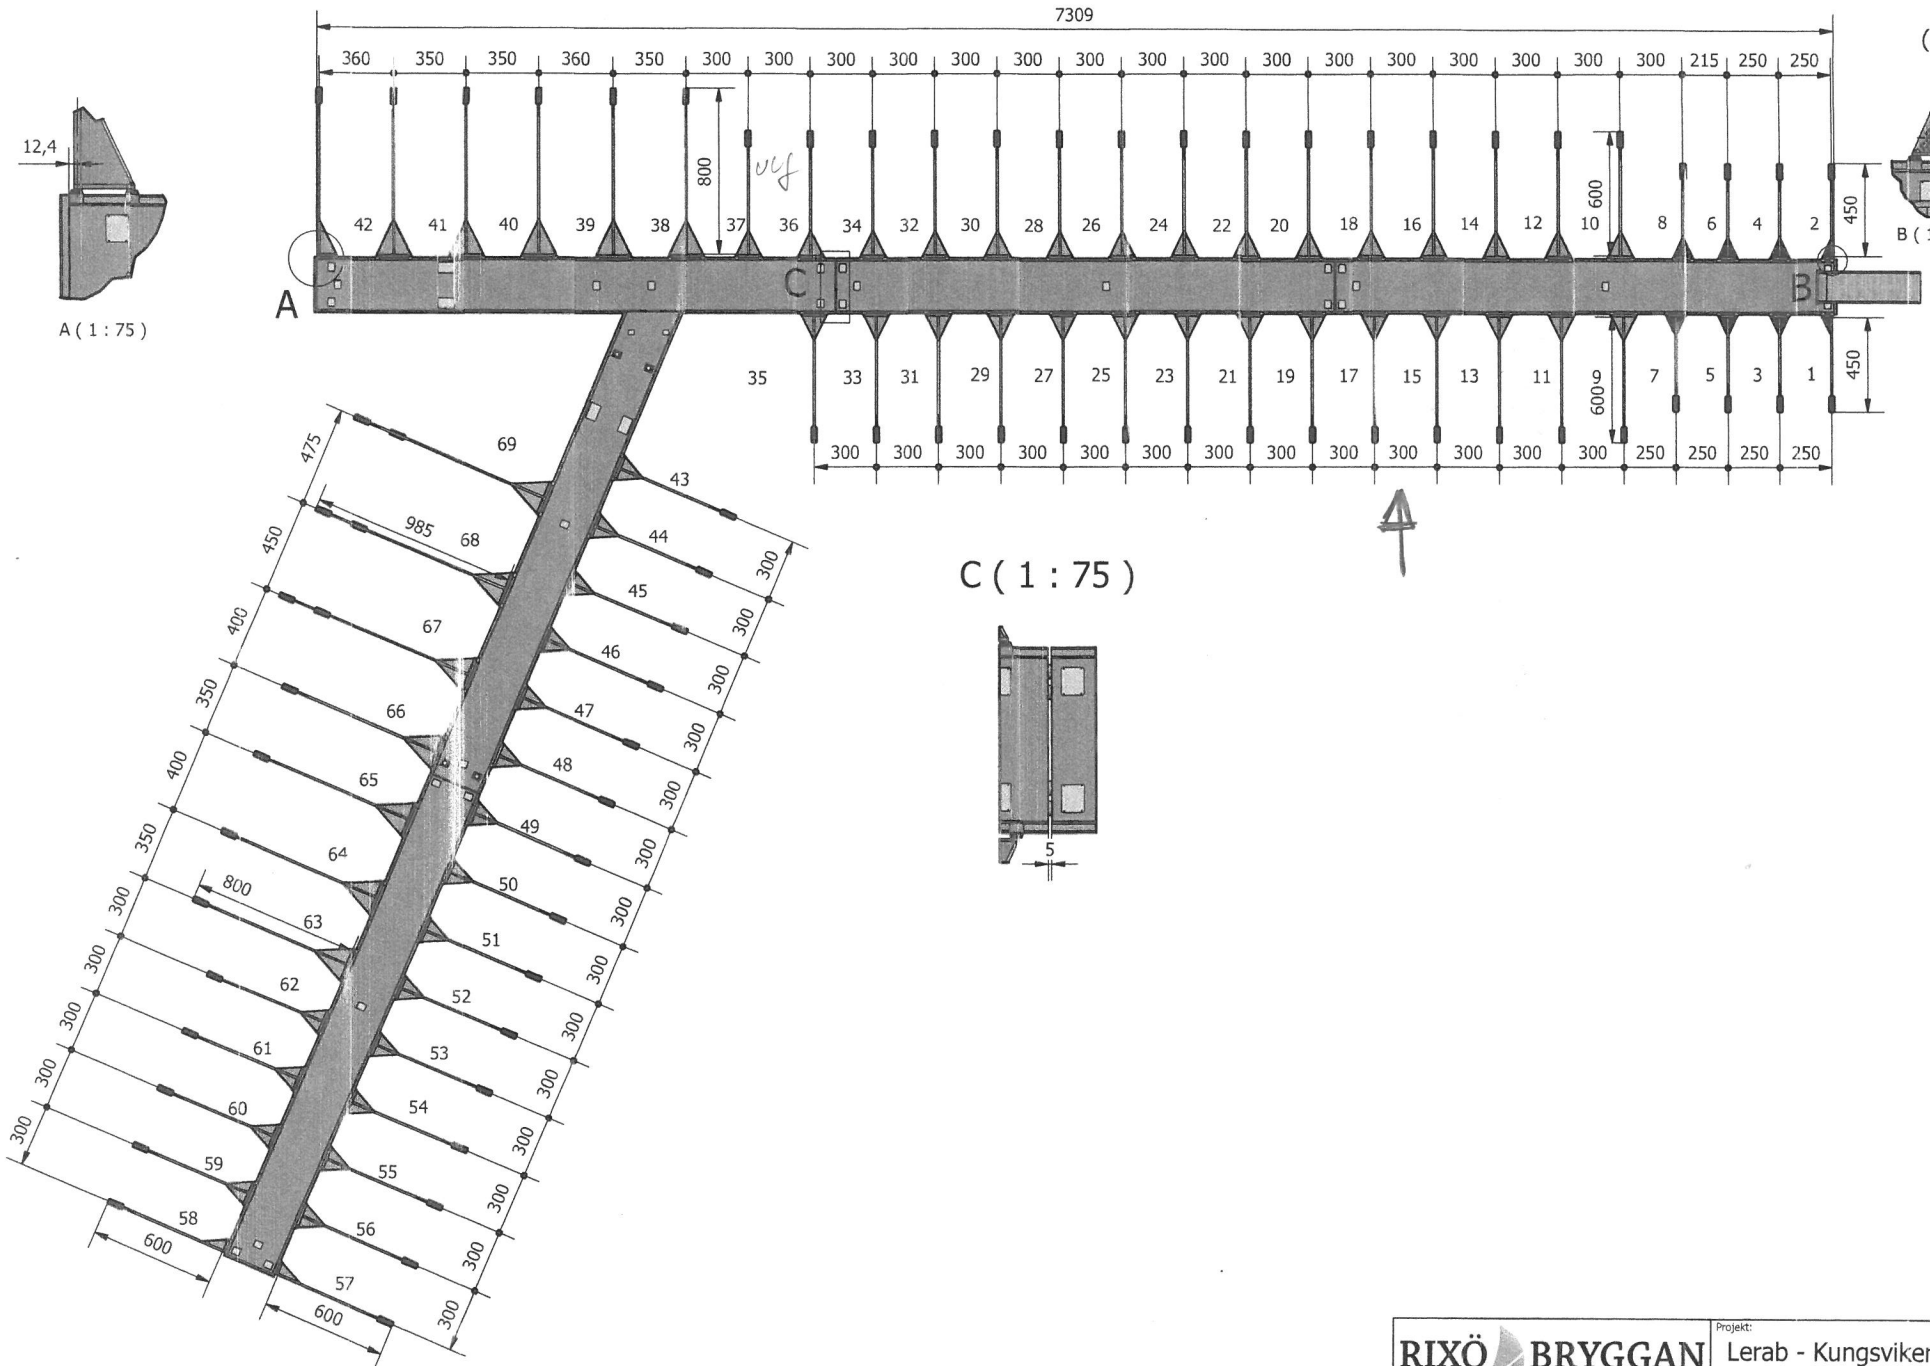

C (1 : 75)

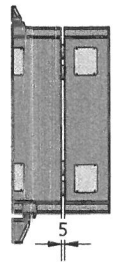

RIXÖ BRYGGAN <small>www.rixo.se +46 (0)523 40046</small>		Projekt: Lerab - Kungsviken 1:25 - Orust			
Ritningsnummer: <i>andars</i>		GPS: 58.225964,11.58475			
Ritad av: <i>andars</i>	Datum: 2017-01-31	Skala: 1 : 250	Rev. nr E	Formatt: A3	Sida: 2 / 4